


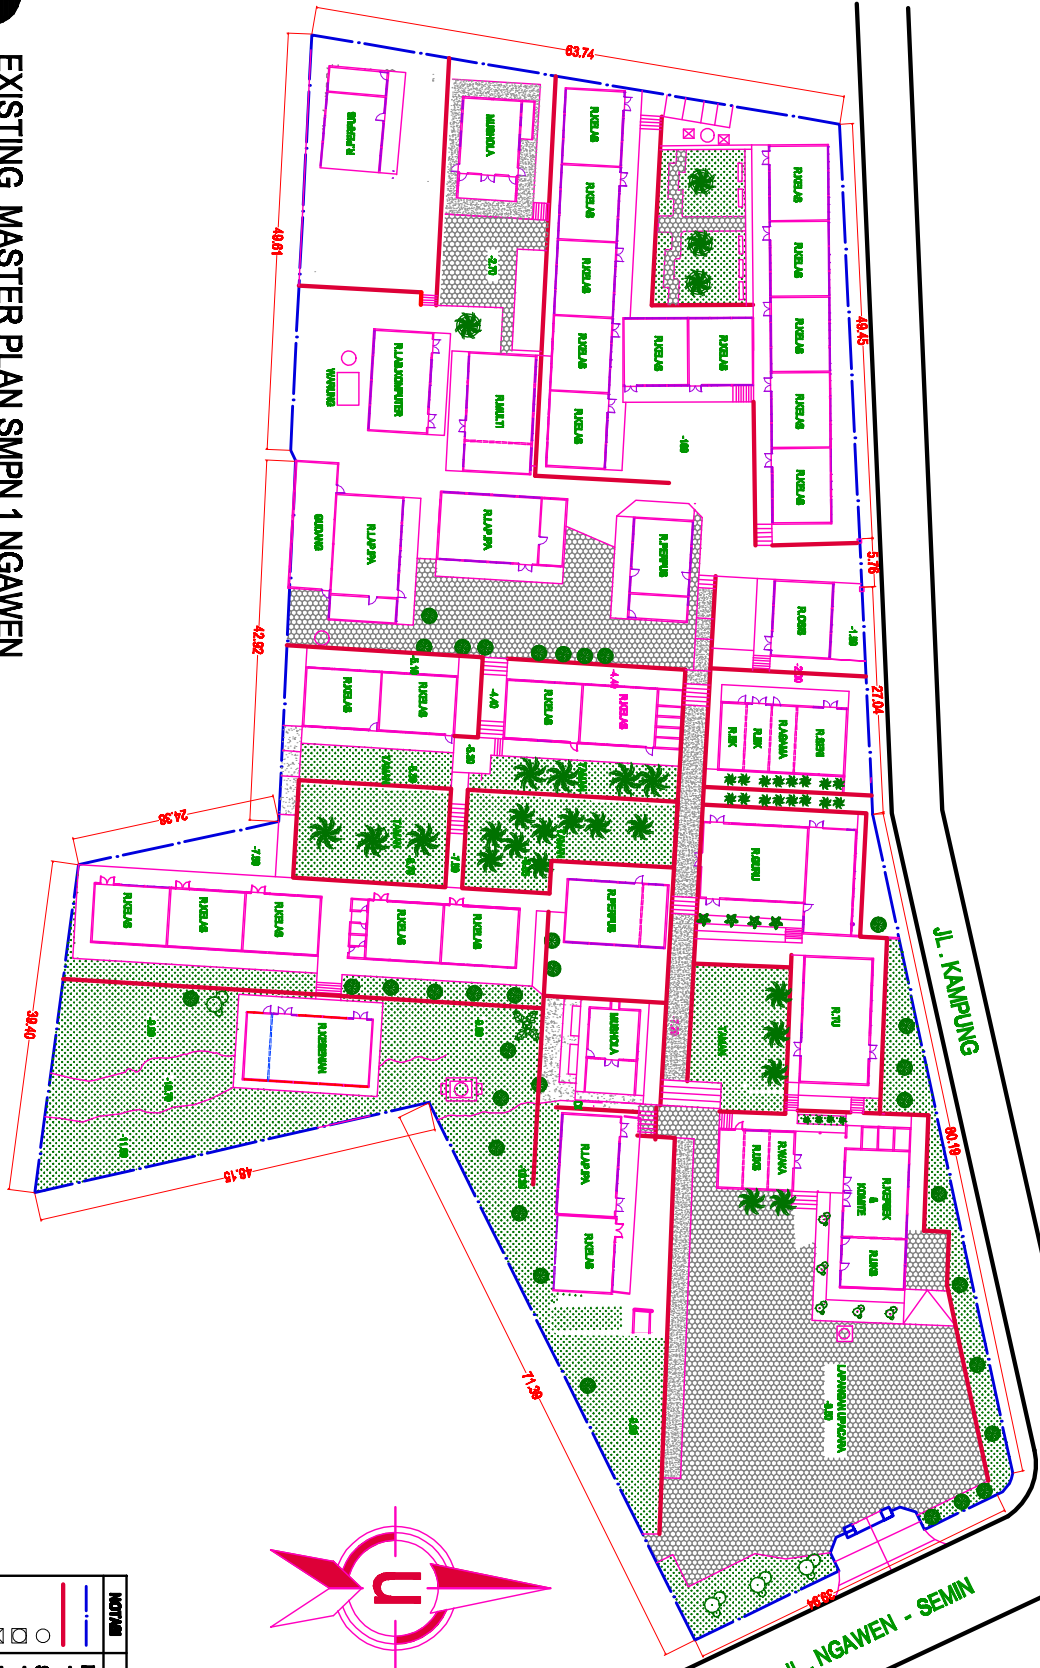

EXISTING MASTER PLAN SMPN 1 NGAWEN

SKALA 1 : 400



KOTAK	KETERANGAN
	PERBATAS TERBUKA
	PERBATAS TETAP
	TAJUK
	SEKSI
	TANGKAPAN
	TANAMAN

